


IRGCE 2022

KLCC, EXHIBITION HALL 1 - 5
6 - 8 SEPTEMBER 2022

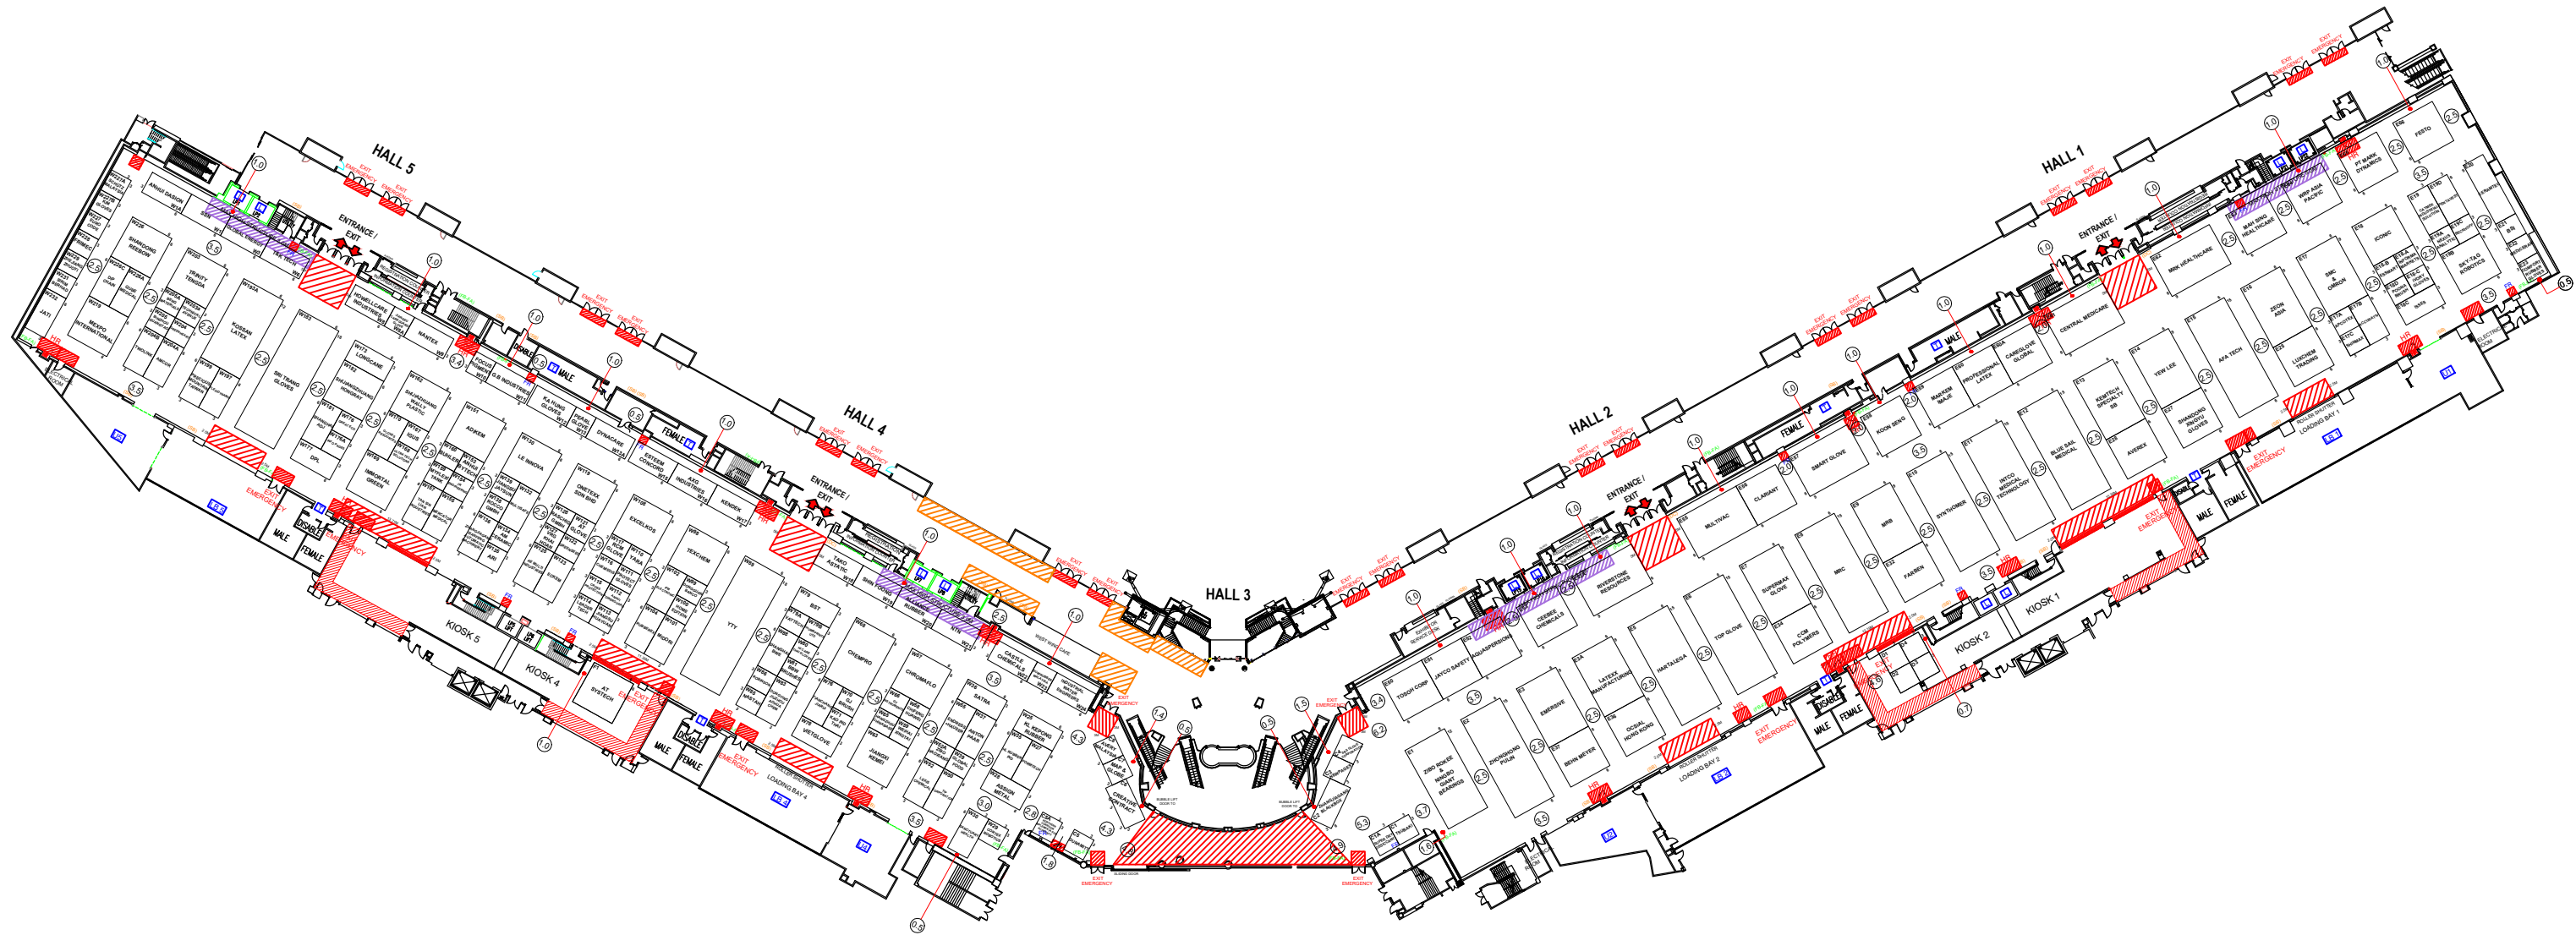

brandME
i am different

BRANDME ASSOCIATE SDN. BHD.

B-7-11, Block B, Ativo Plaza @ Damansara Avenue
No 1, Jalan PJU 9/1, Bandar Sri Damansara, PJU 9, 52200 Kuala Lumpur.
Tel : +603 6270 9337 / +603 6261 1600 Fax : +603 6270 9387
<http://www.brandme-intl.com>

COPYRIGHT:

This design may not be reproduced in part or whole without prior written permission of **BRANDME ASSOCIATE SDN. BHD.** Any unauthorized use in part or in whole is subject to prosecution. This drawing is subject to modification to suit construction purposes.

PROJECT TITLE : IRGCE 2022

CLIENT : MARGMA

JOB NO : BME/NK/NONEX22/IRGCE/MARGMA/R15

DRAWING TITLE : IRGCE 2022 HALL 1-5 FLOOR PLAN

SHOW VENUE : KLCC

CITY / COUNTRY : MALAYSIA

DRAWN DATE : 21 JULY 2022

SHOW DATE : 6-8 SEPT 2022

PREPARE BY : NK

PERSON-IN-CHARGE : KL

REVIEW BY : SL

APPROVE BY : KL 21 JULY 2022