


IRGCE 2024

KLCC, EXHIBITION HALL 1 - 5

3 - 5 SEPTEMBER 2024

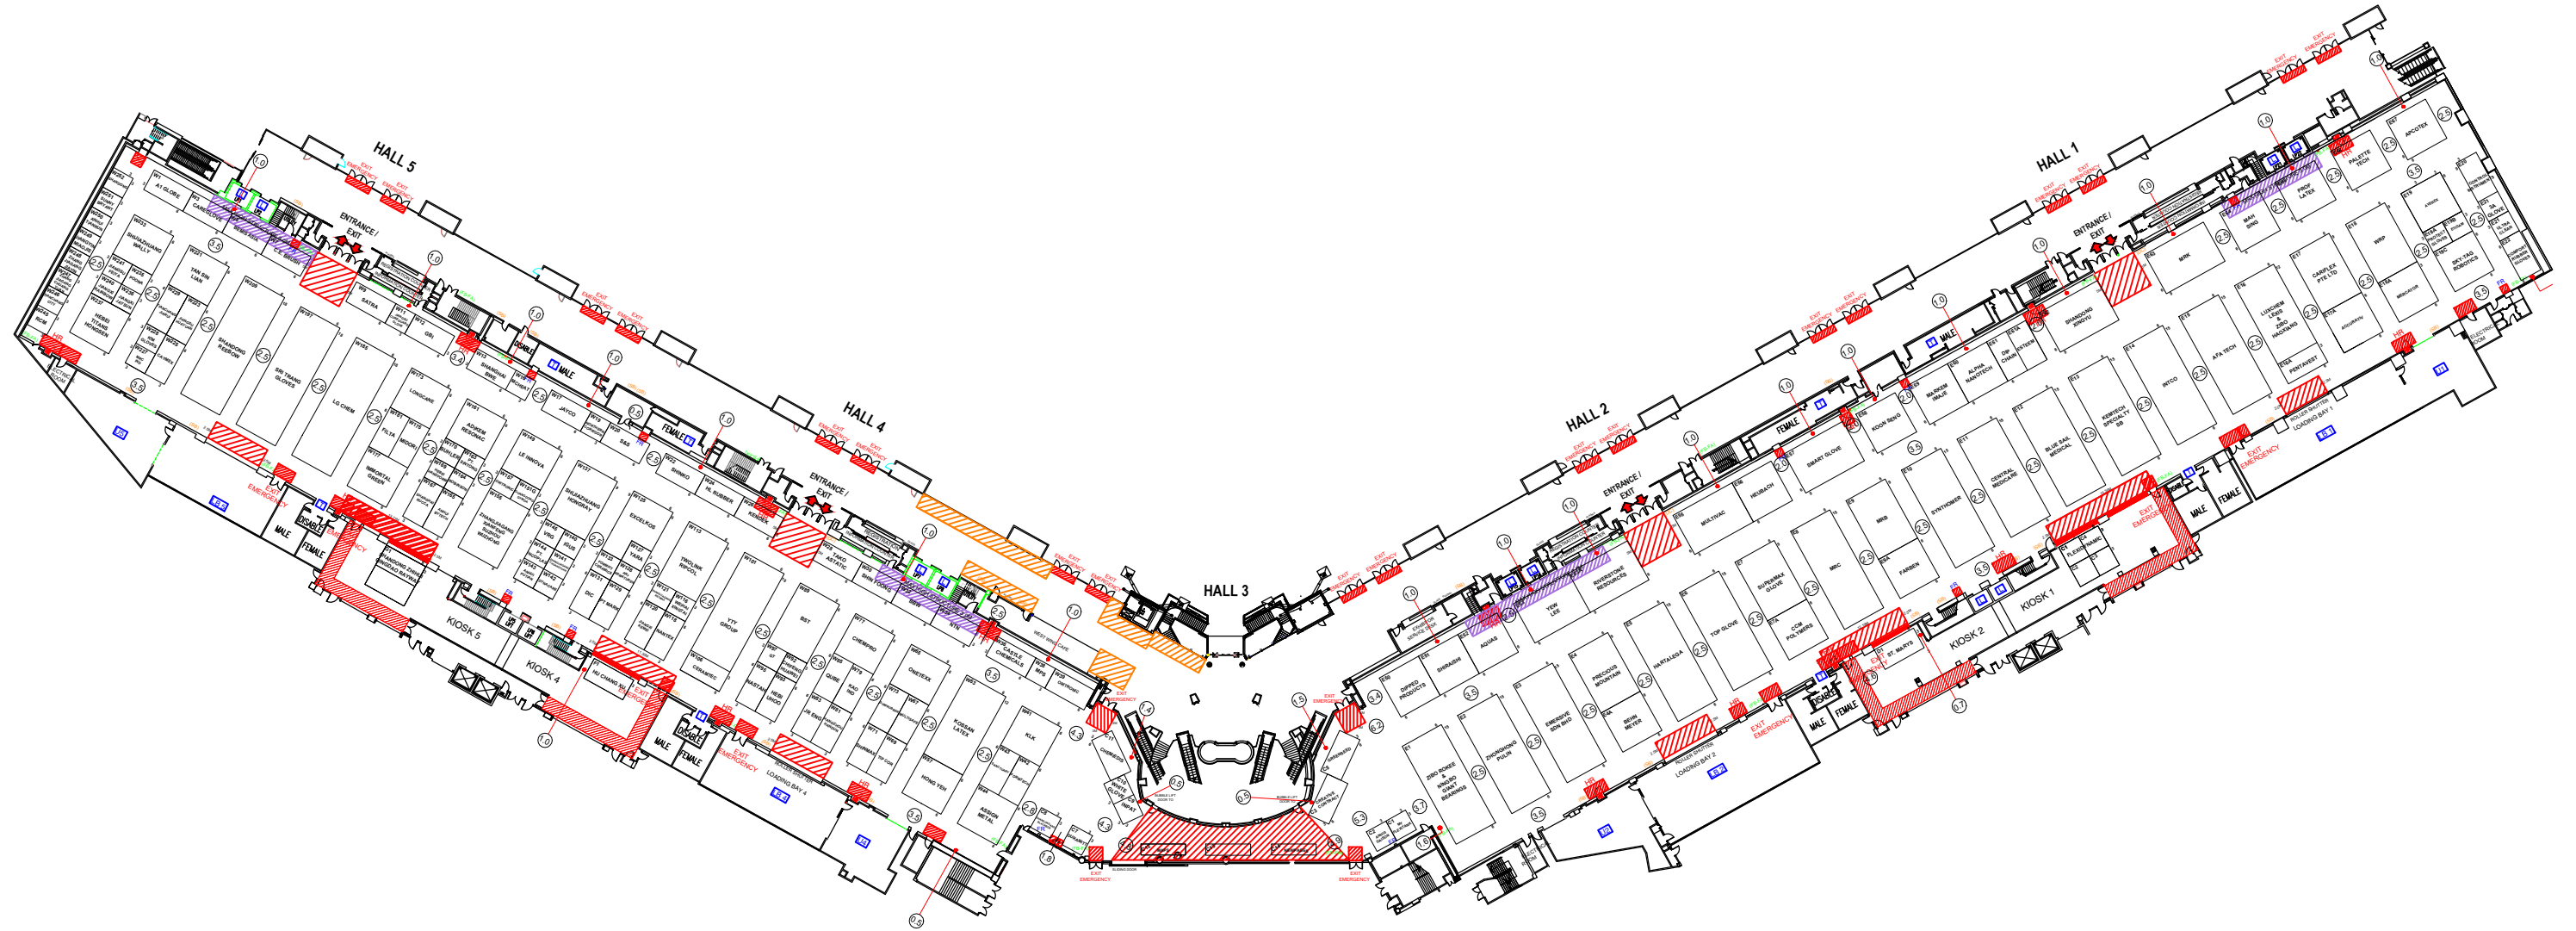

brandME
i am different

BRANDME ASSOCIATE SDN. BHD.

B-7-11, Block B, Ativo Plaza @ Damansara Avenue
No 1, Jalan PJU 9/1, Bandar Sri Damansara, PJU 9, 52200 Kuala Lumpur.
Tel : +603 6270 9337 / +603 6261 1600 Fax : +603 6270 9387
http://www.brandme-intl.com

COPYRIGHT:

This design may not be reproduced in part or whole without prior written permission of BRANDME ASSOCIATE SDN. BHD. Any unauthorized use in part or in whole is subject to prosecution. This drawing is subject to modification to suit construction purposes.

PROJECT TITLE : IRGCE 2024

CLIENT : MARGMA

JOB NO : BME/NK/NONEX24/IRGCE/MARGMA/R3

DRAWING TITLE : IRGCE 2024 HALL 1-5 FLOOR PLAN

SHOW VENUE : KLCC

CITY / COUNTRY : MALAYSIA

DRAWN DATE : 14 MAY 2024

SHOW DATE : 3-5 SEPT 2024

PREPARE BY : AH

PERSON-IN-CHARGE : XL

REVIEW BY : NK

APPROVE BY : XL 14 MAY 2024